



Restaurang
1 tr upp

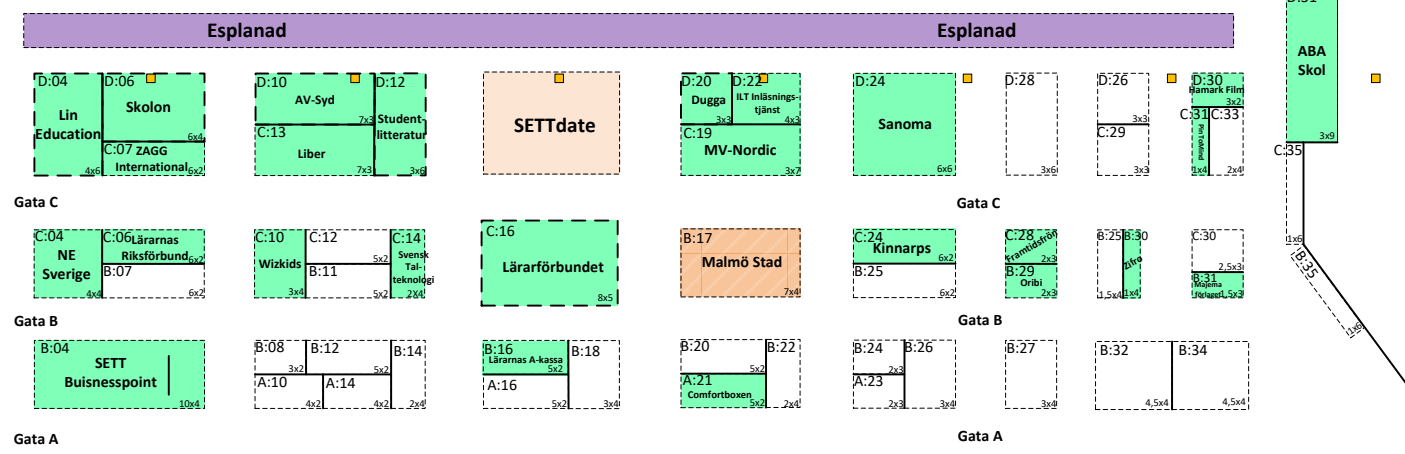

Lastgård
Gods →

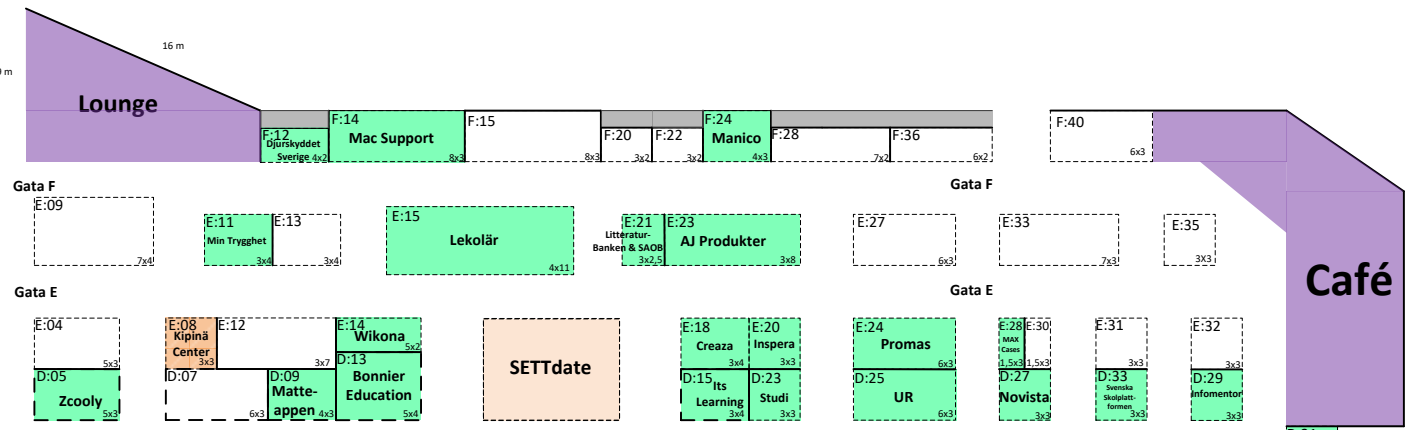

PLAN 1

WC

GARDEROB

INFO

WC

GARDEROB

T R A P P A

Reception

S1
(500)

S2
(500)

S3
(240)

S4
(100)

S5
(100)

SAL
Styrning &
Ledning

WC

WC

